


BILAGA 6B

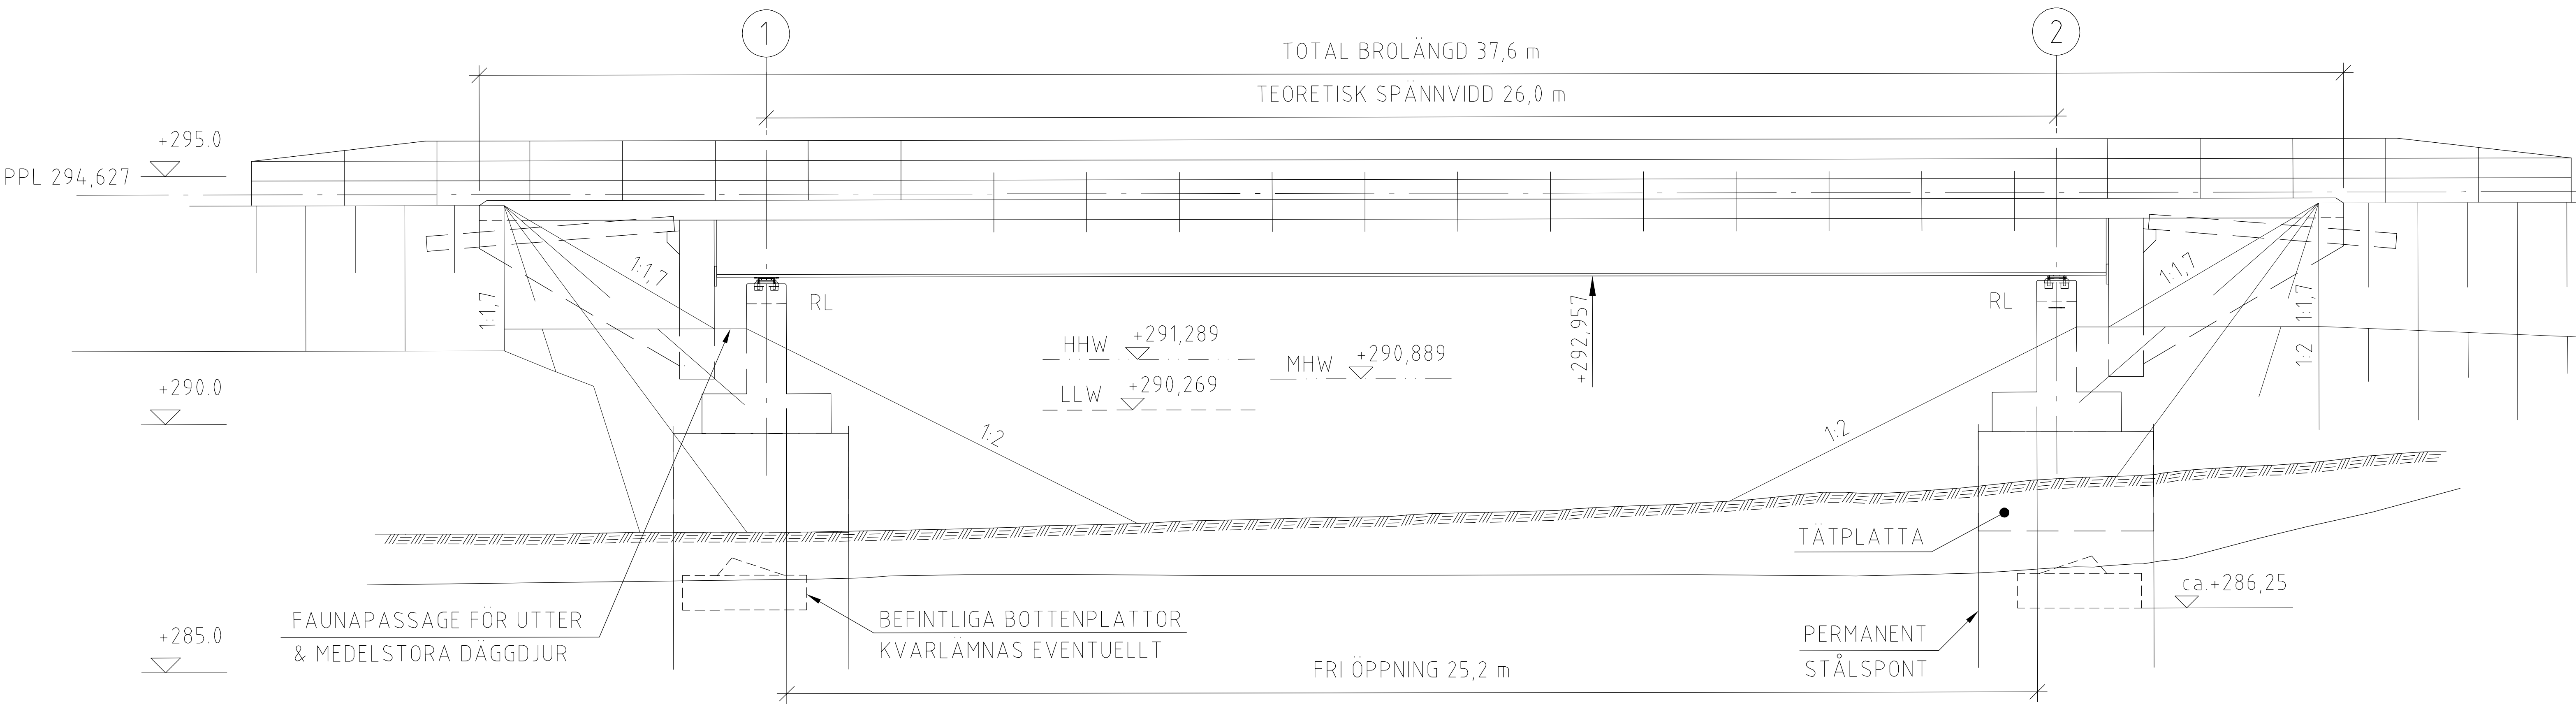

ELEVATION 1:100